


**Subsequent feasibility study to determine whether
JK to 6 or JK to 8 can be accommodated on
Princess Anne site**

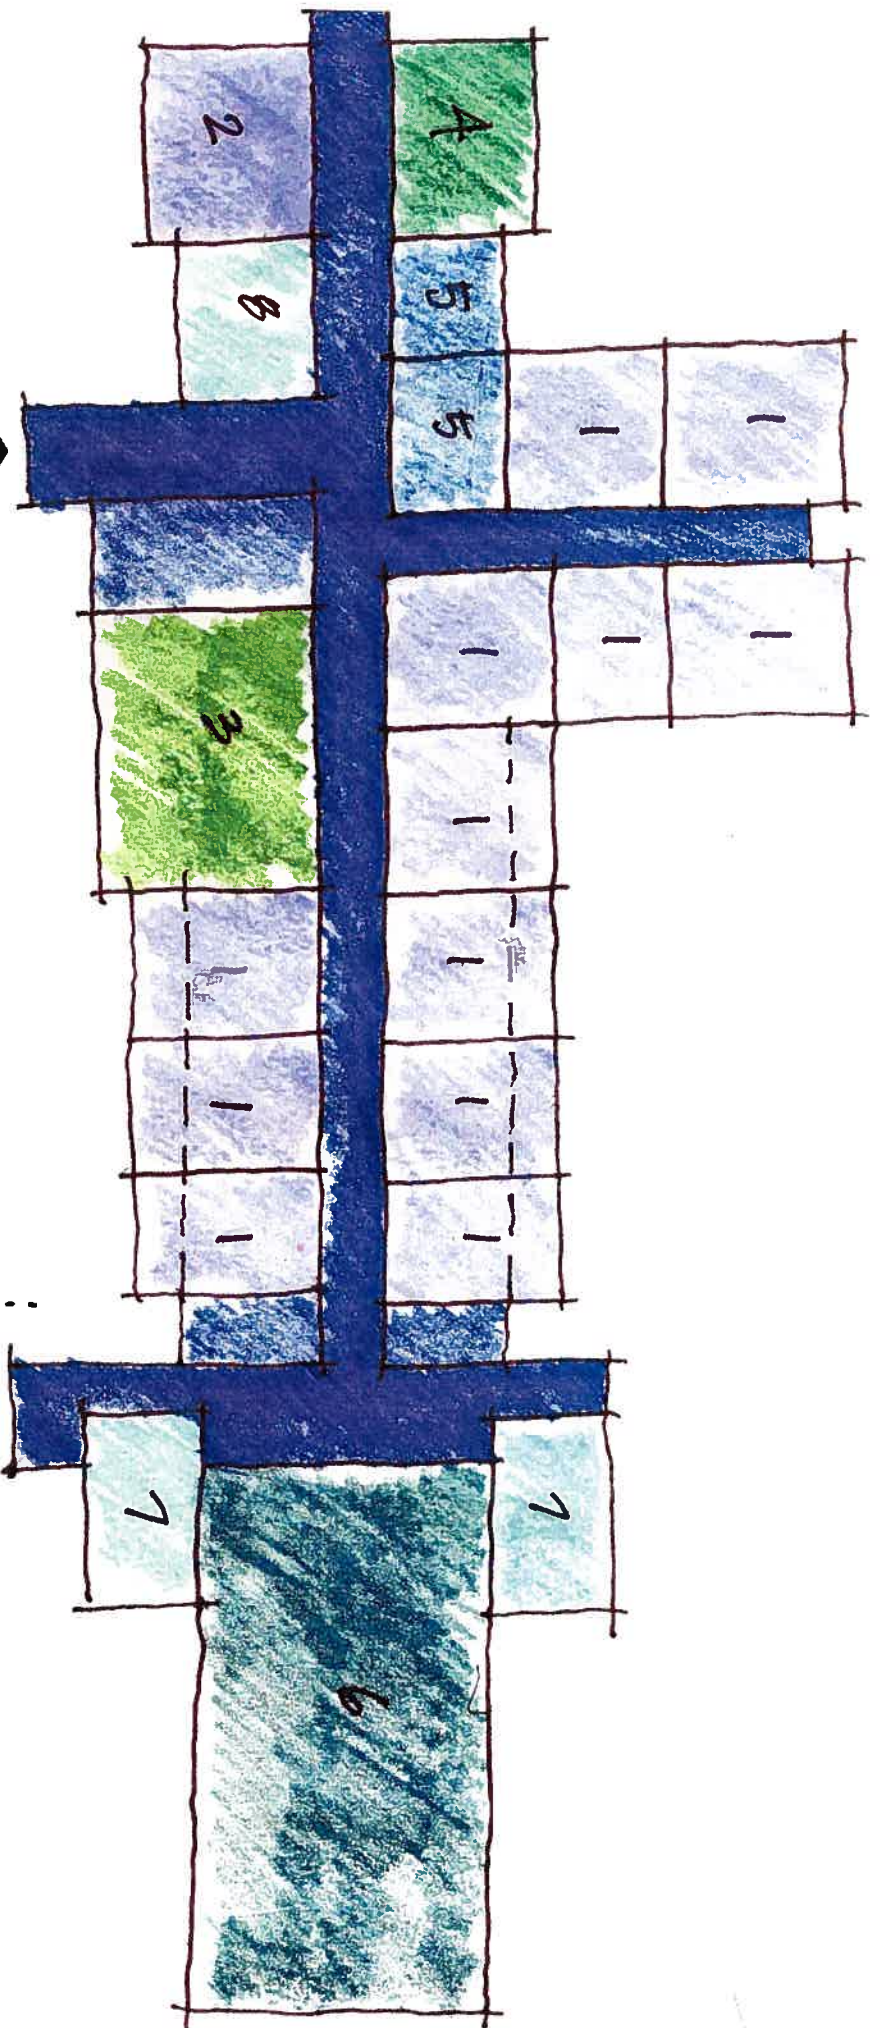

MAIN
ENTRANCE

EXISTING
FIRST STOREY
CONSTRUCTION

NEW CONSTRUCTION
EXTENSION

LEGEND


- 1 CLASSROOM
- 2 MUSIC ROOM
- 3 LIBRARY
- 4 STAFF ROOM
- 5 WASHROOM
- 6 GYMNASIUM
- 7 CHANGE ROOM
- 8 BUILDING SERVICES



Scale: 1/32" = 1'-0"

PRINCESS ANNE
SECOND STOREY ADDITION
OPTION 2



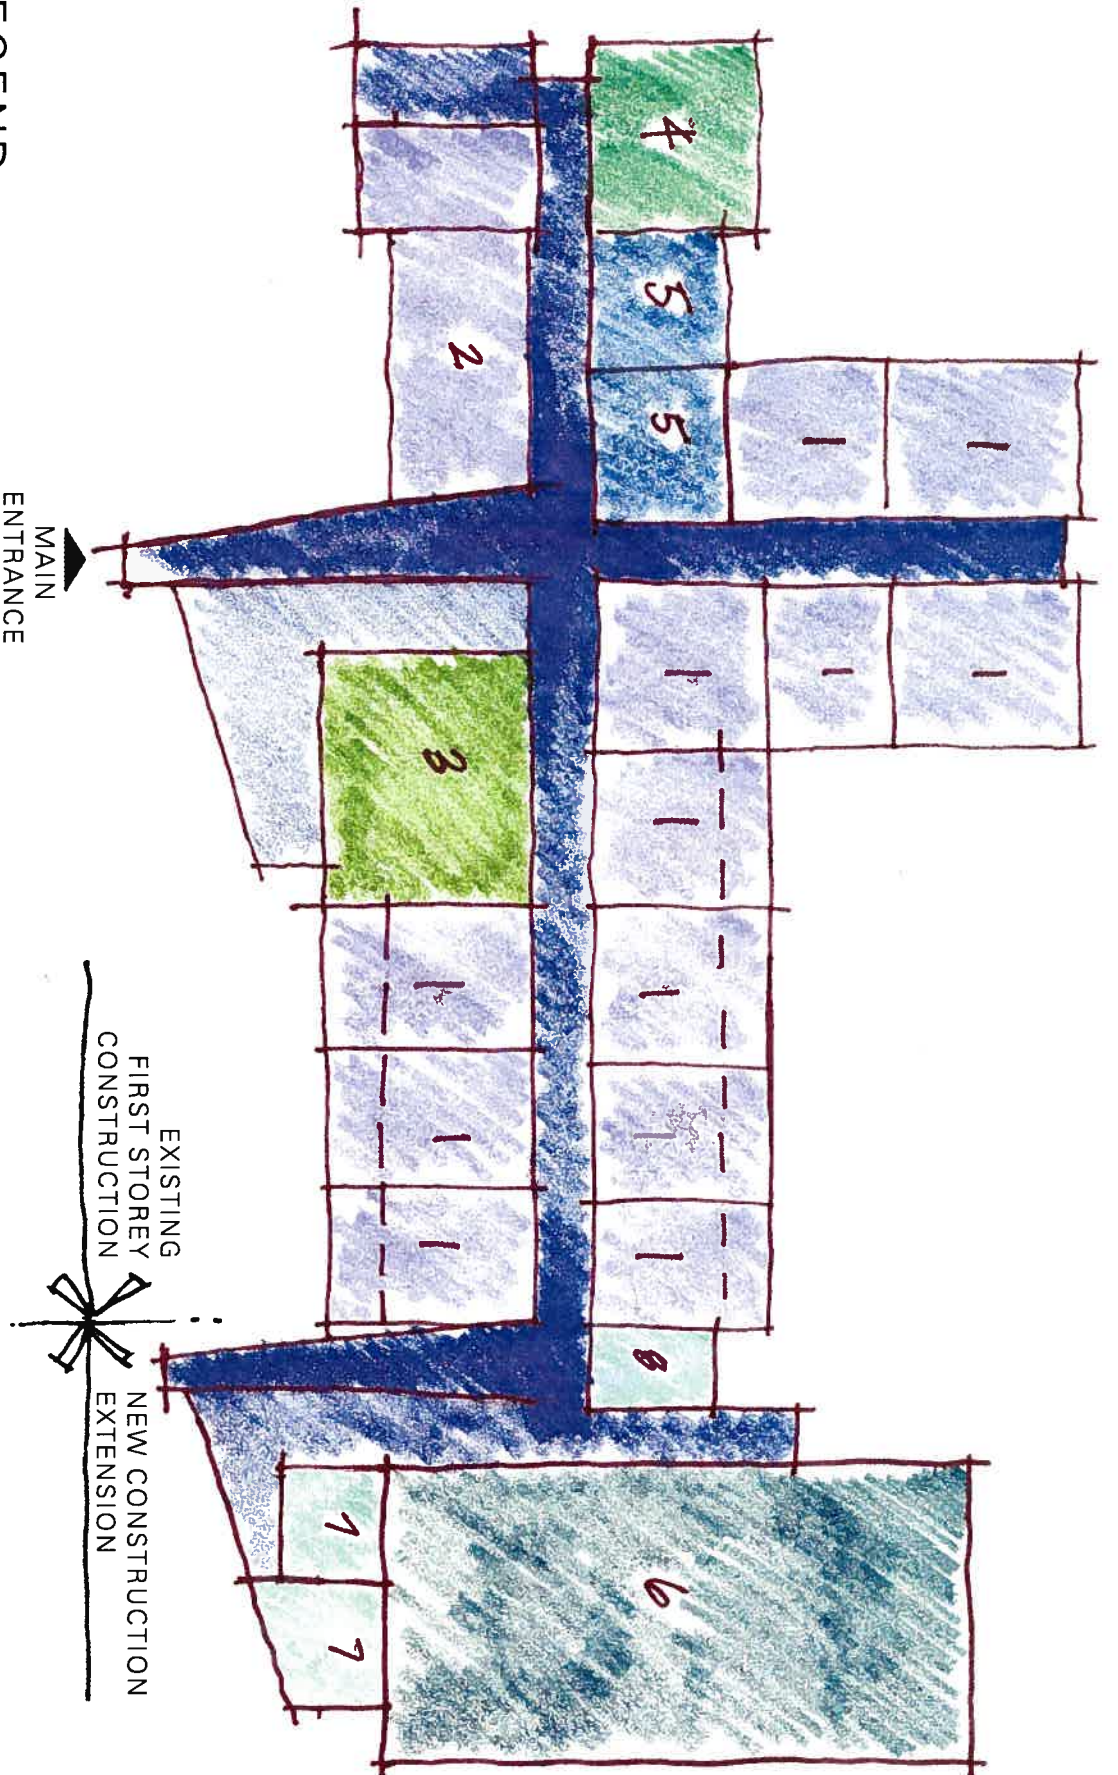

LEGEND

- 1 CLASSROOM
- 2 MUSIC ROOM
- 3 LIBRARY
- 4 STAFF ROOM
- 5 WASHROOM
- 6 GYMNASIUM
- 7 CHANGE ROOM
- 8 BUILDING SERVICES

MAIN
ENTRANCE

EXISTING
FIRST STOREY
CONSTRUCTION

NEW CONSTRUCTION
EXTENSION

Scale: 1/32" = 1'-0"



PRINCESS ANNE
SECOND STOREY ADDITION
OPTION 1

